




FLOOR PLAN
NORTH
SCALE: 1/4" = 1'-0"

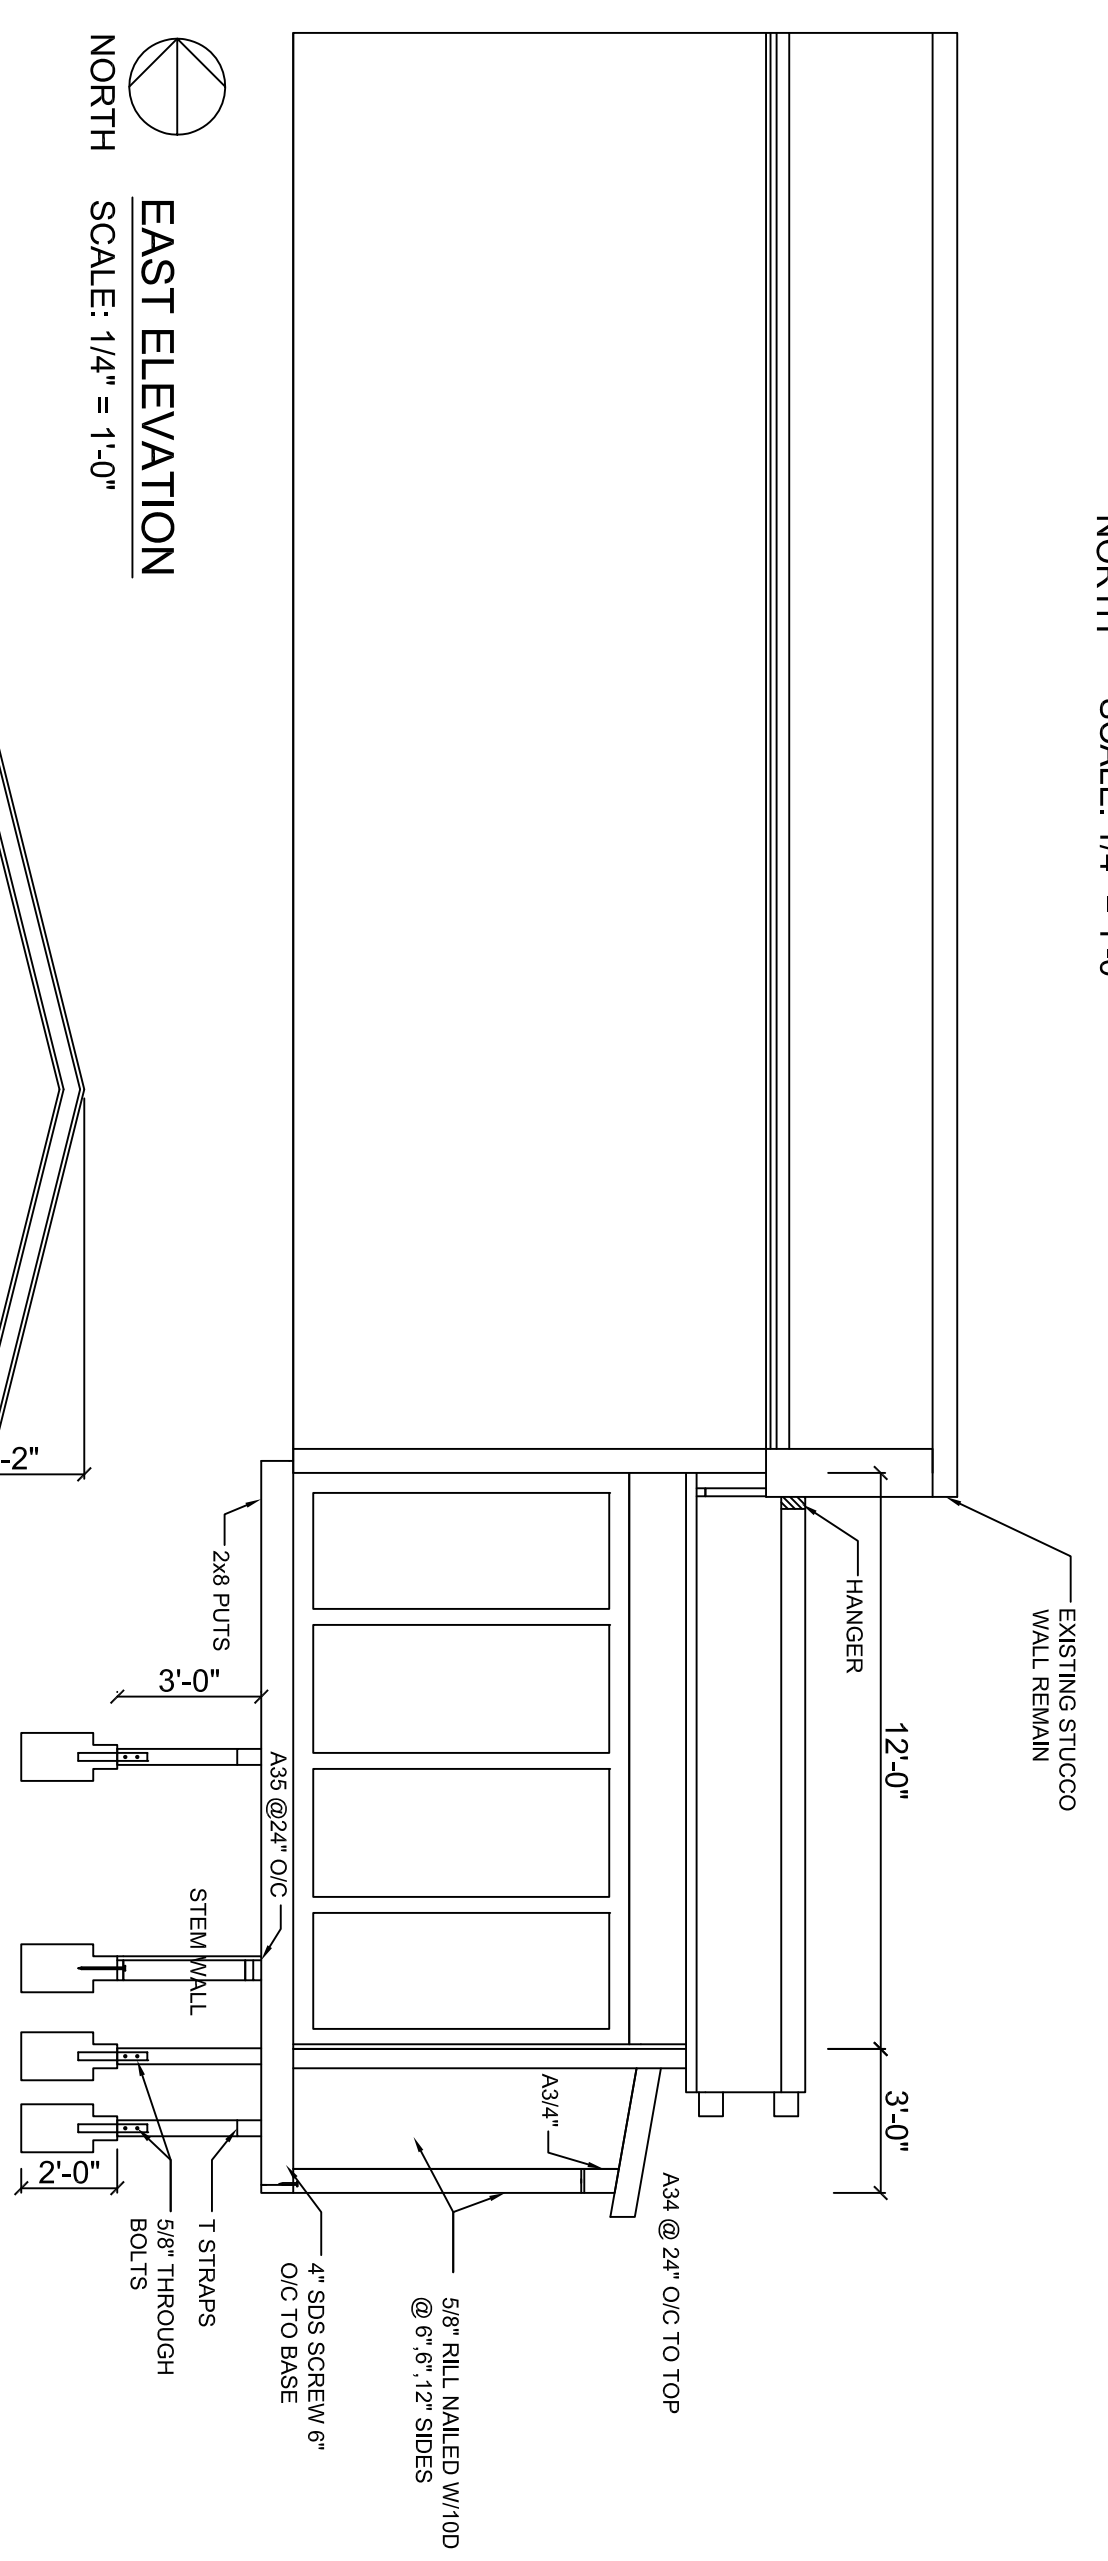


EAST ELEVATION
NORTH
SCALE: 1/4" = 1'-0"

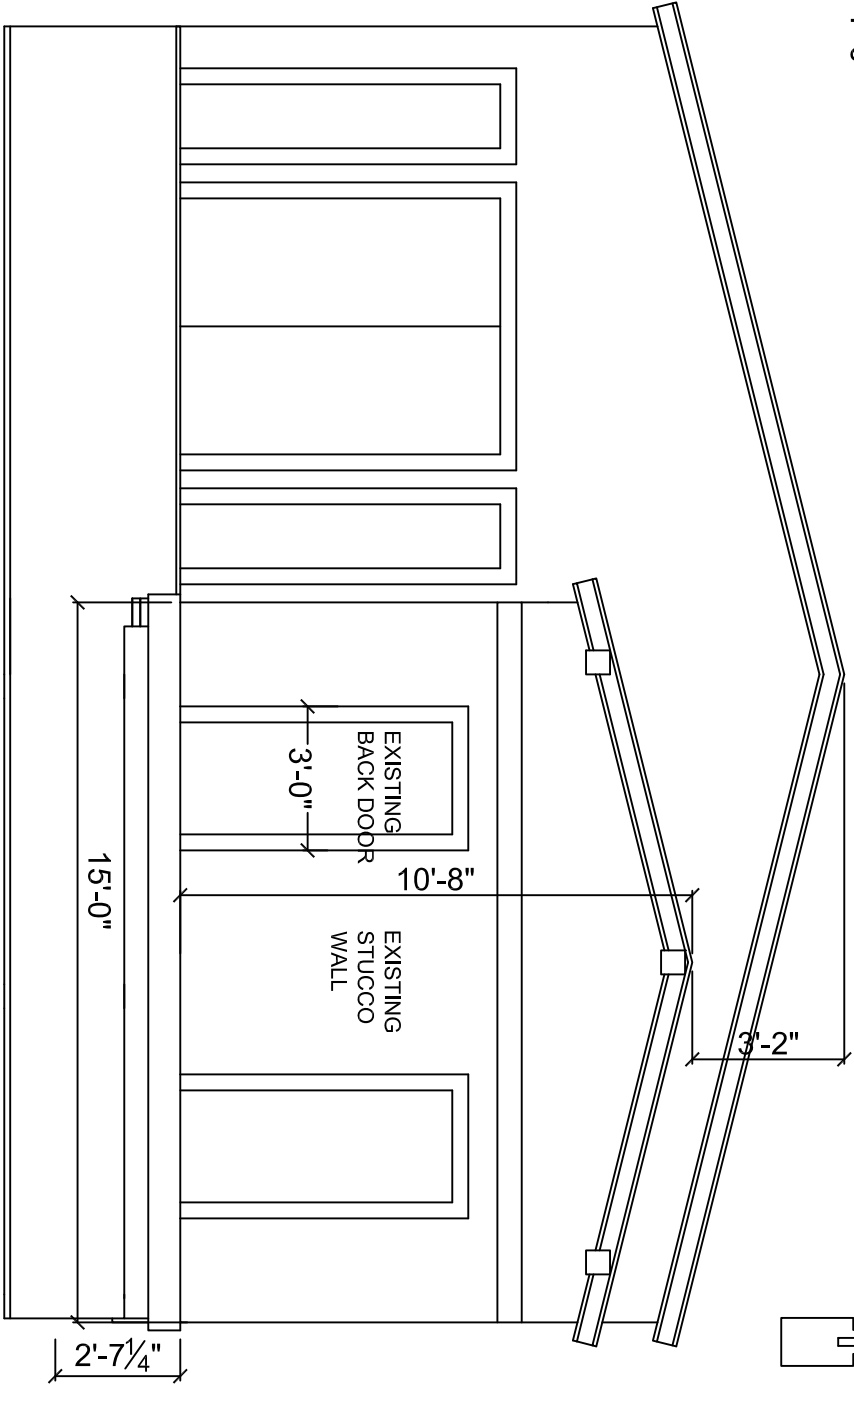

FRONT ELEVATION
NORTH
SCALE: 1/4" = 1'-0"

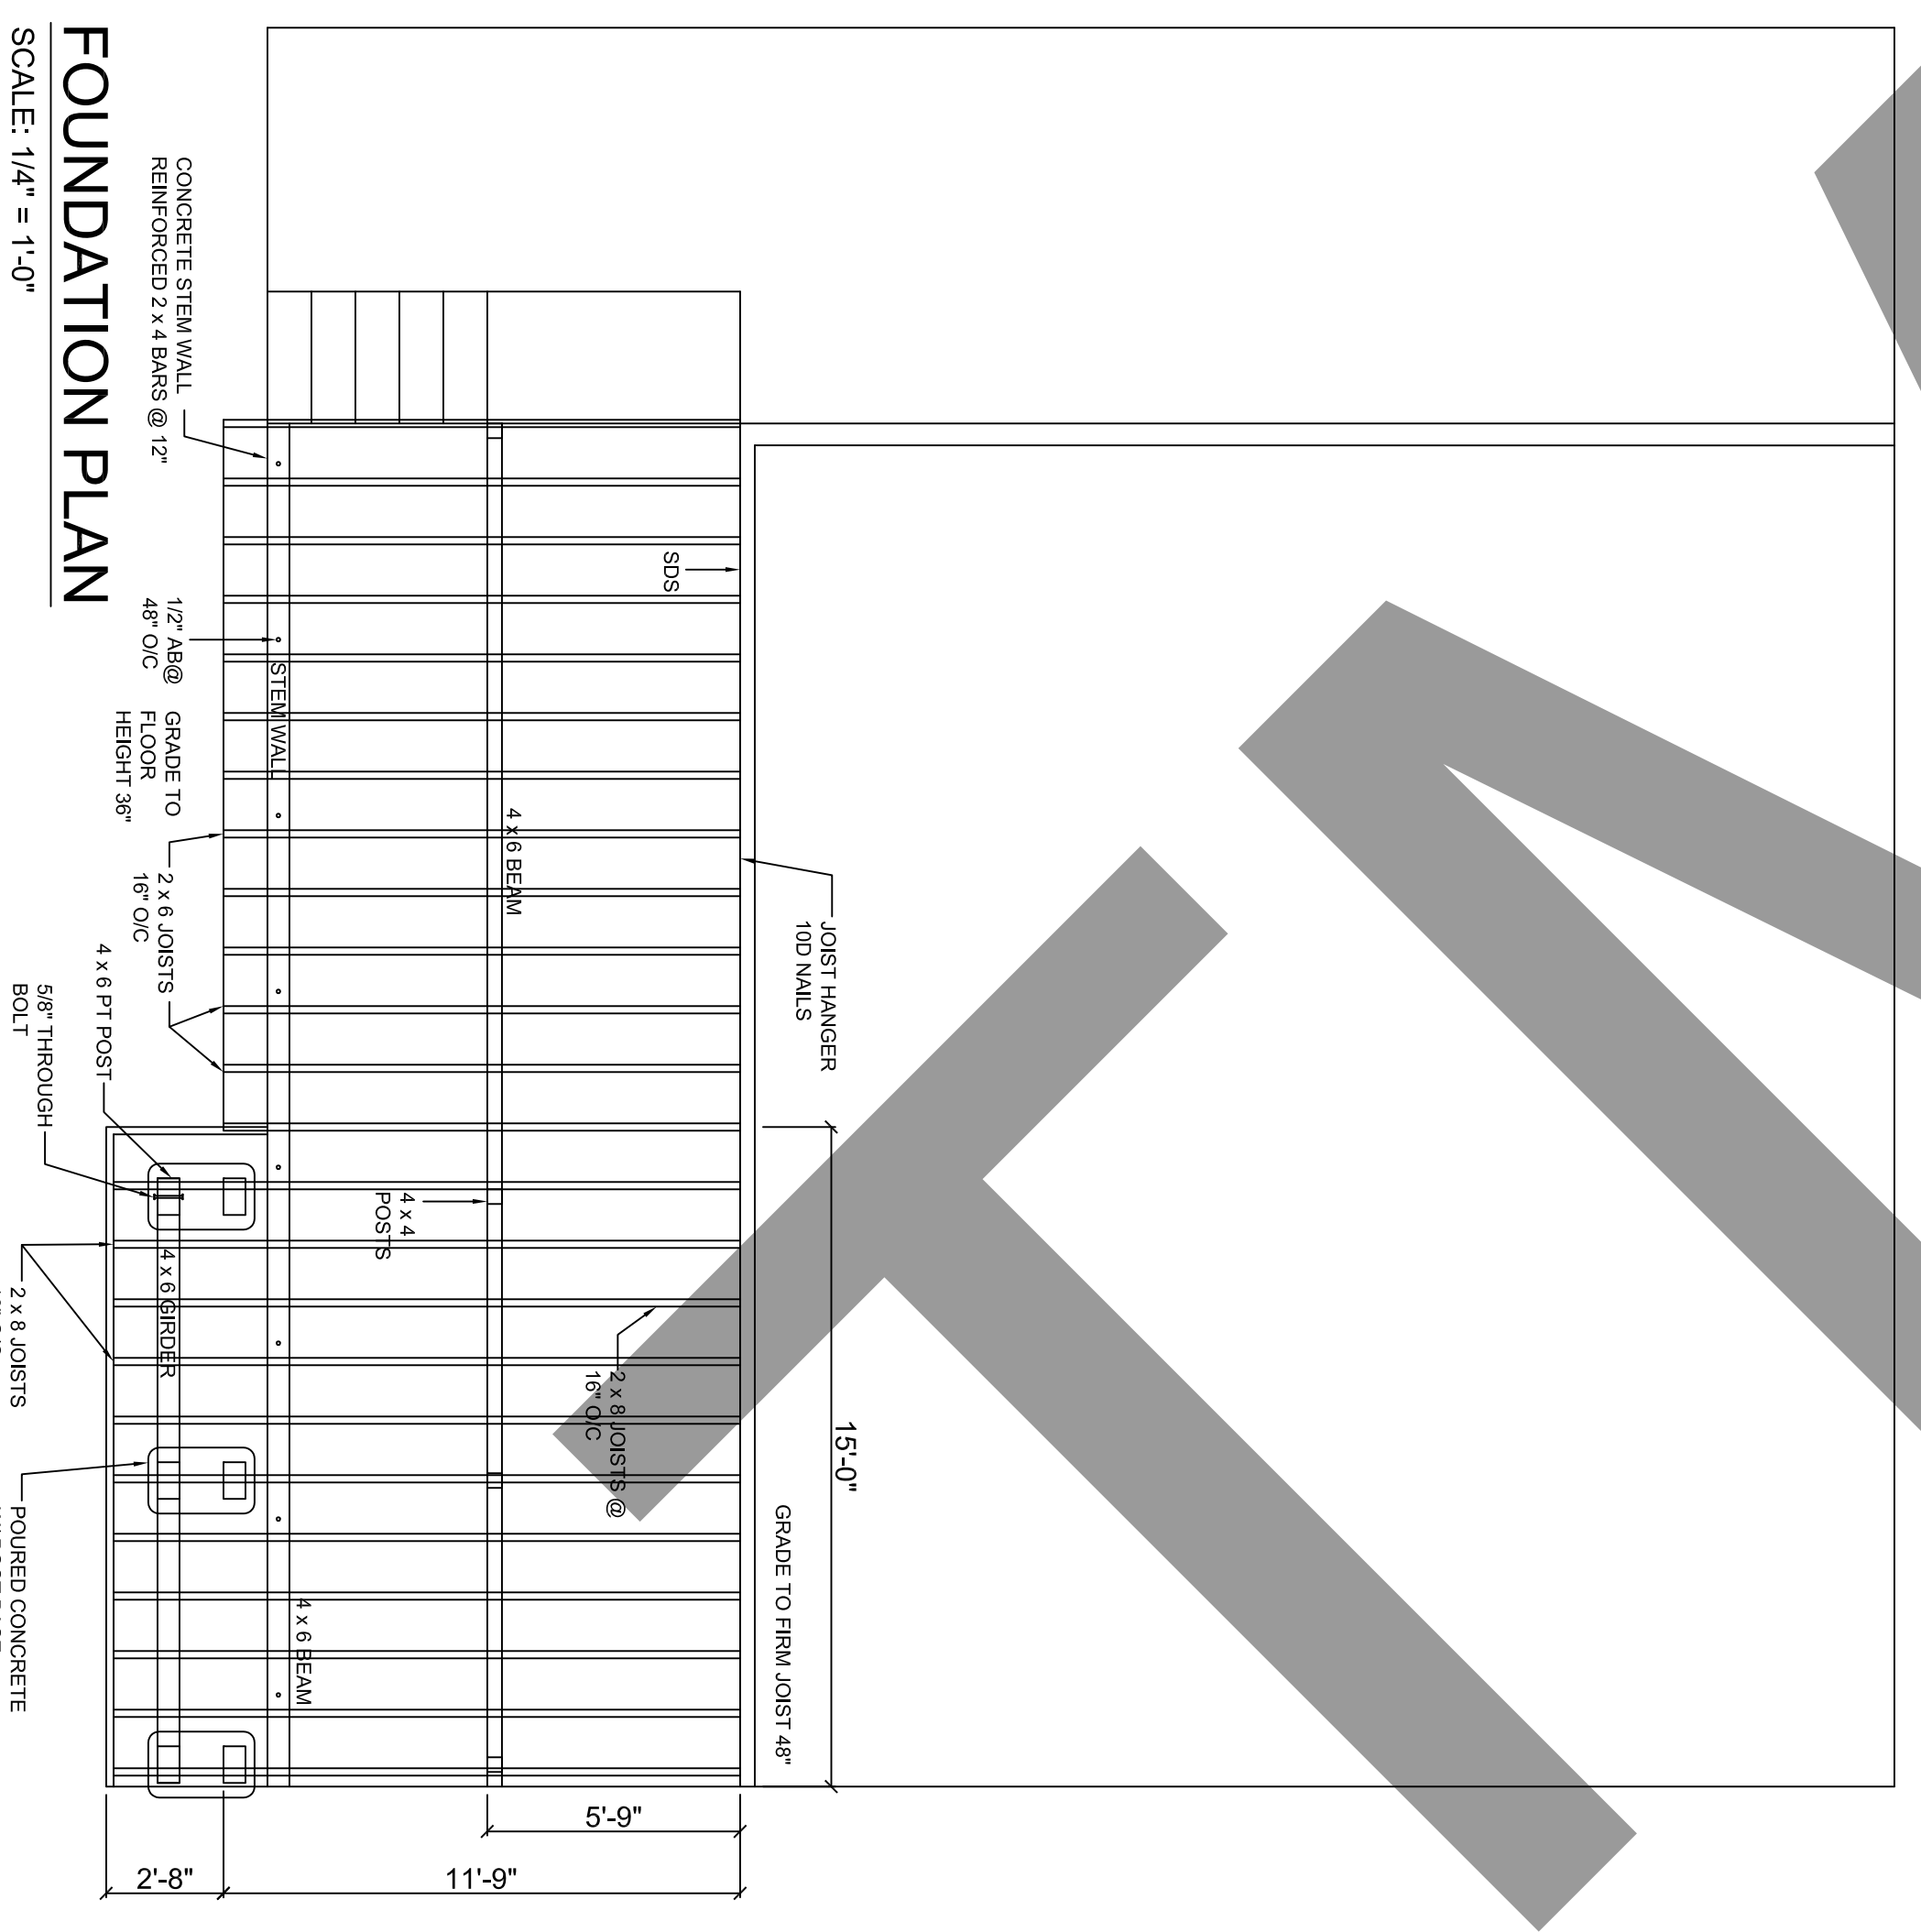

FOUNDATION PLAN
NORTH
SCALE: 1/4" = 1'-0"

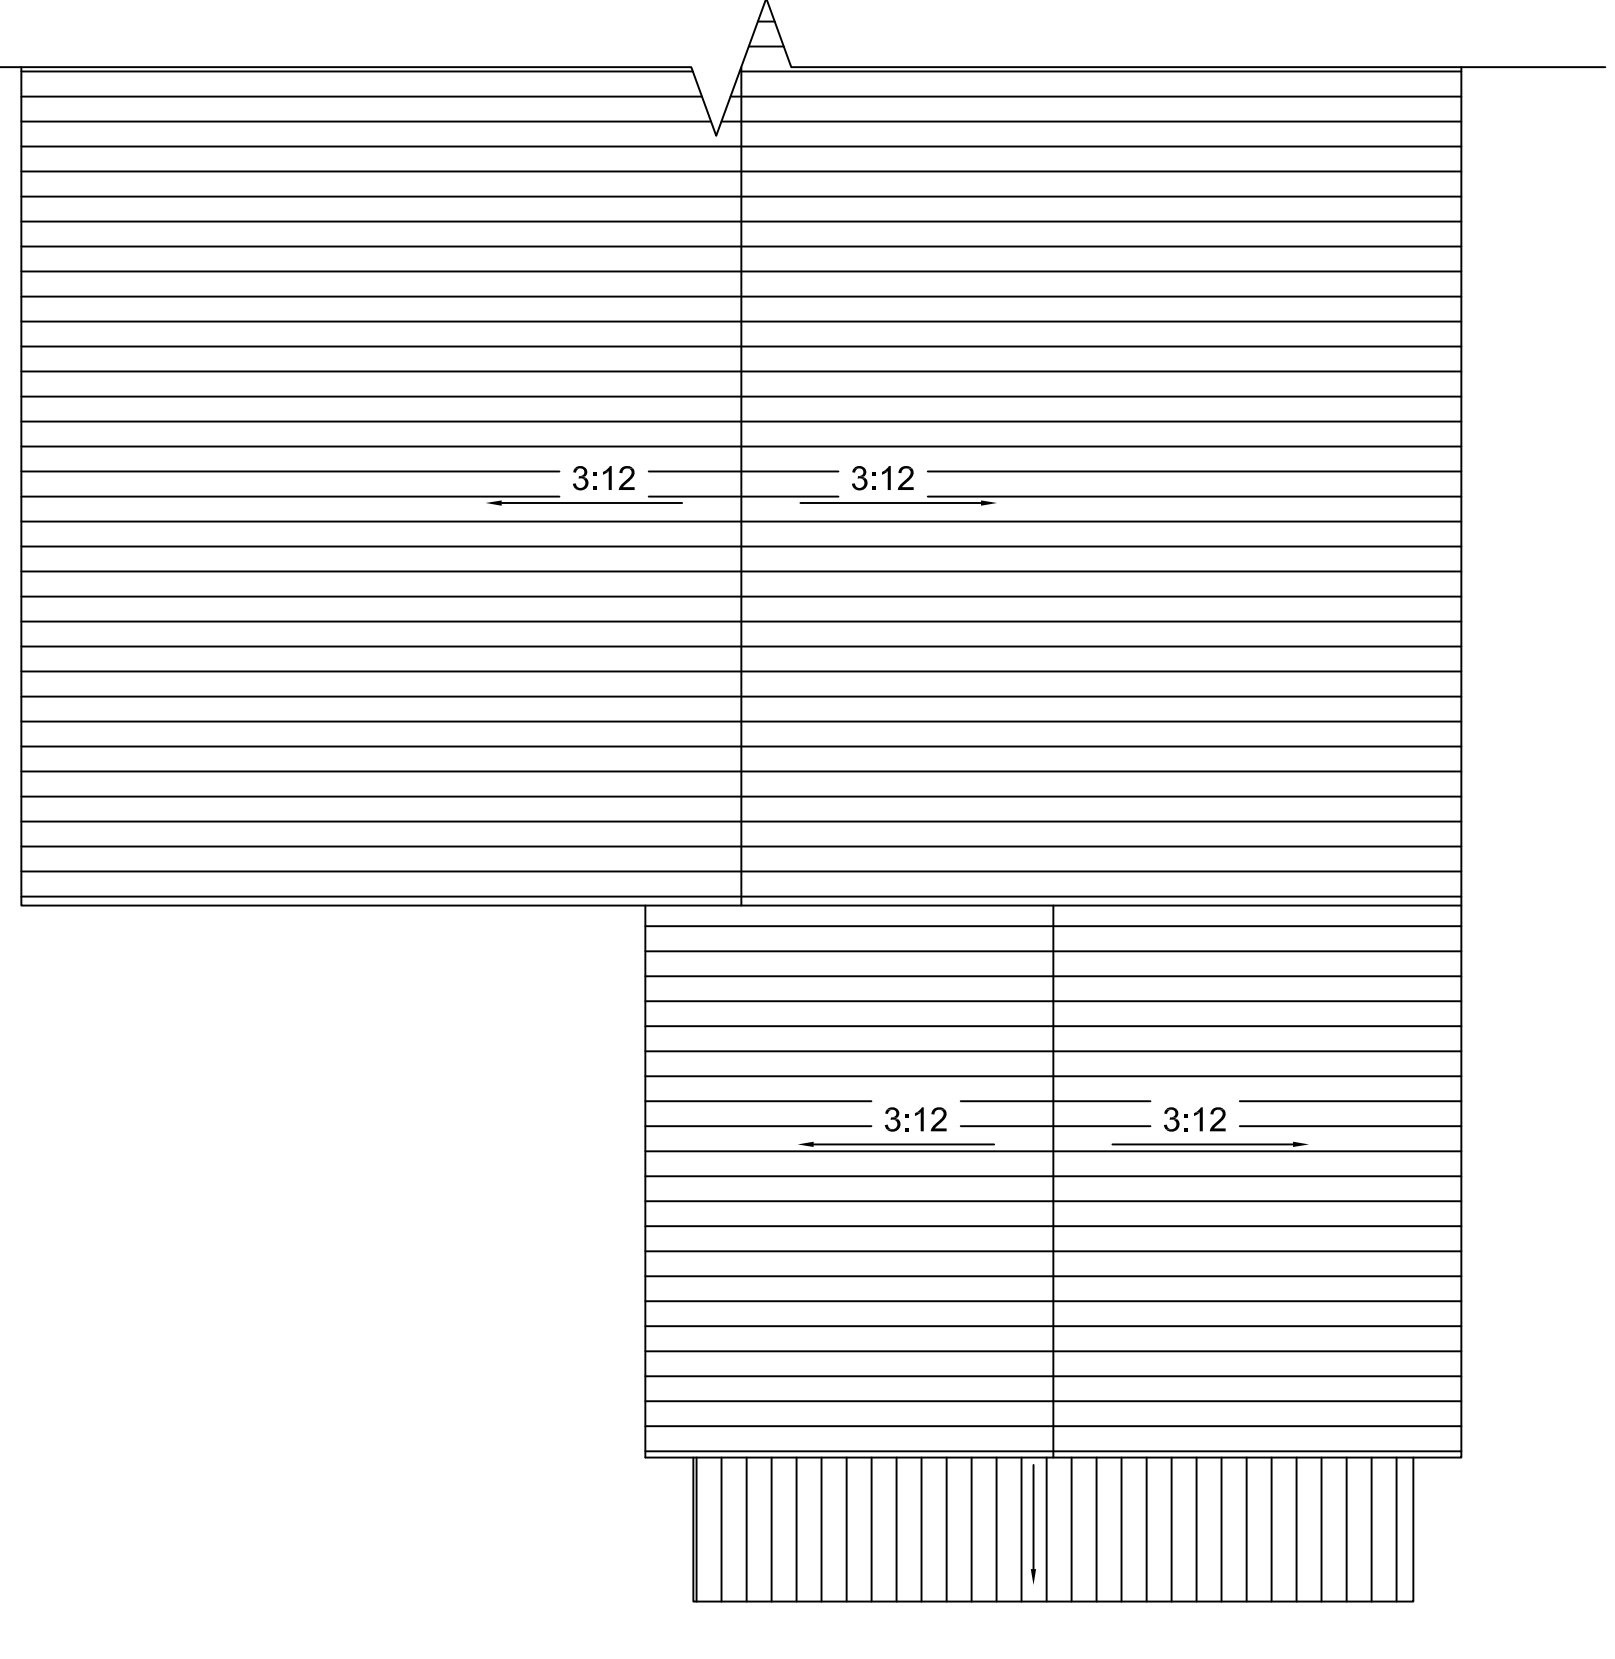

ROOF PLAN
NORTH
SCALE: 1/4" = 1'-0"